


# Exhibit 1

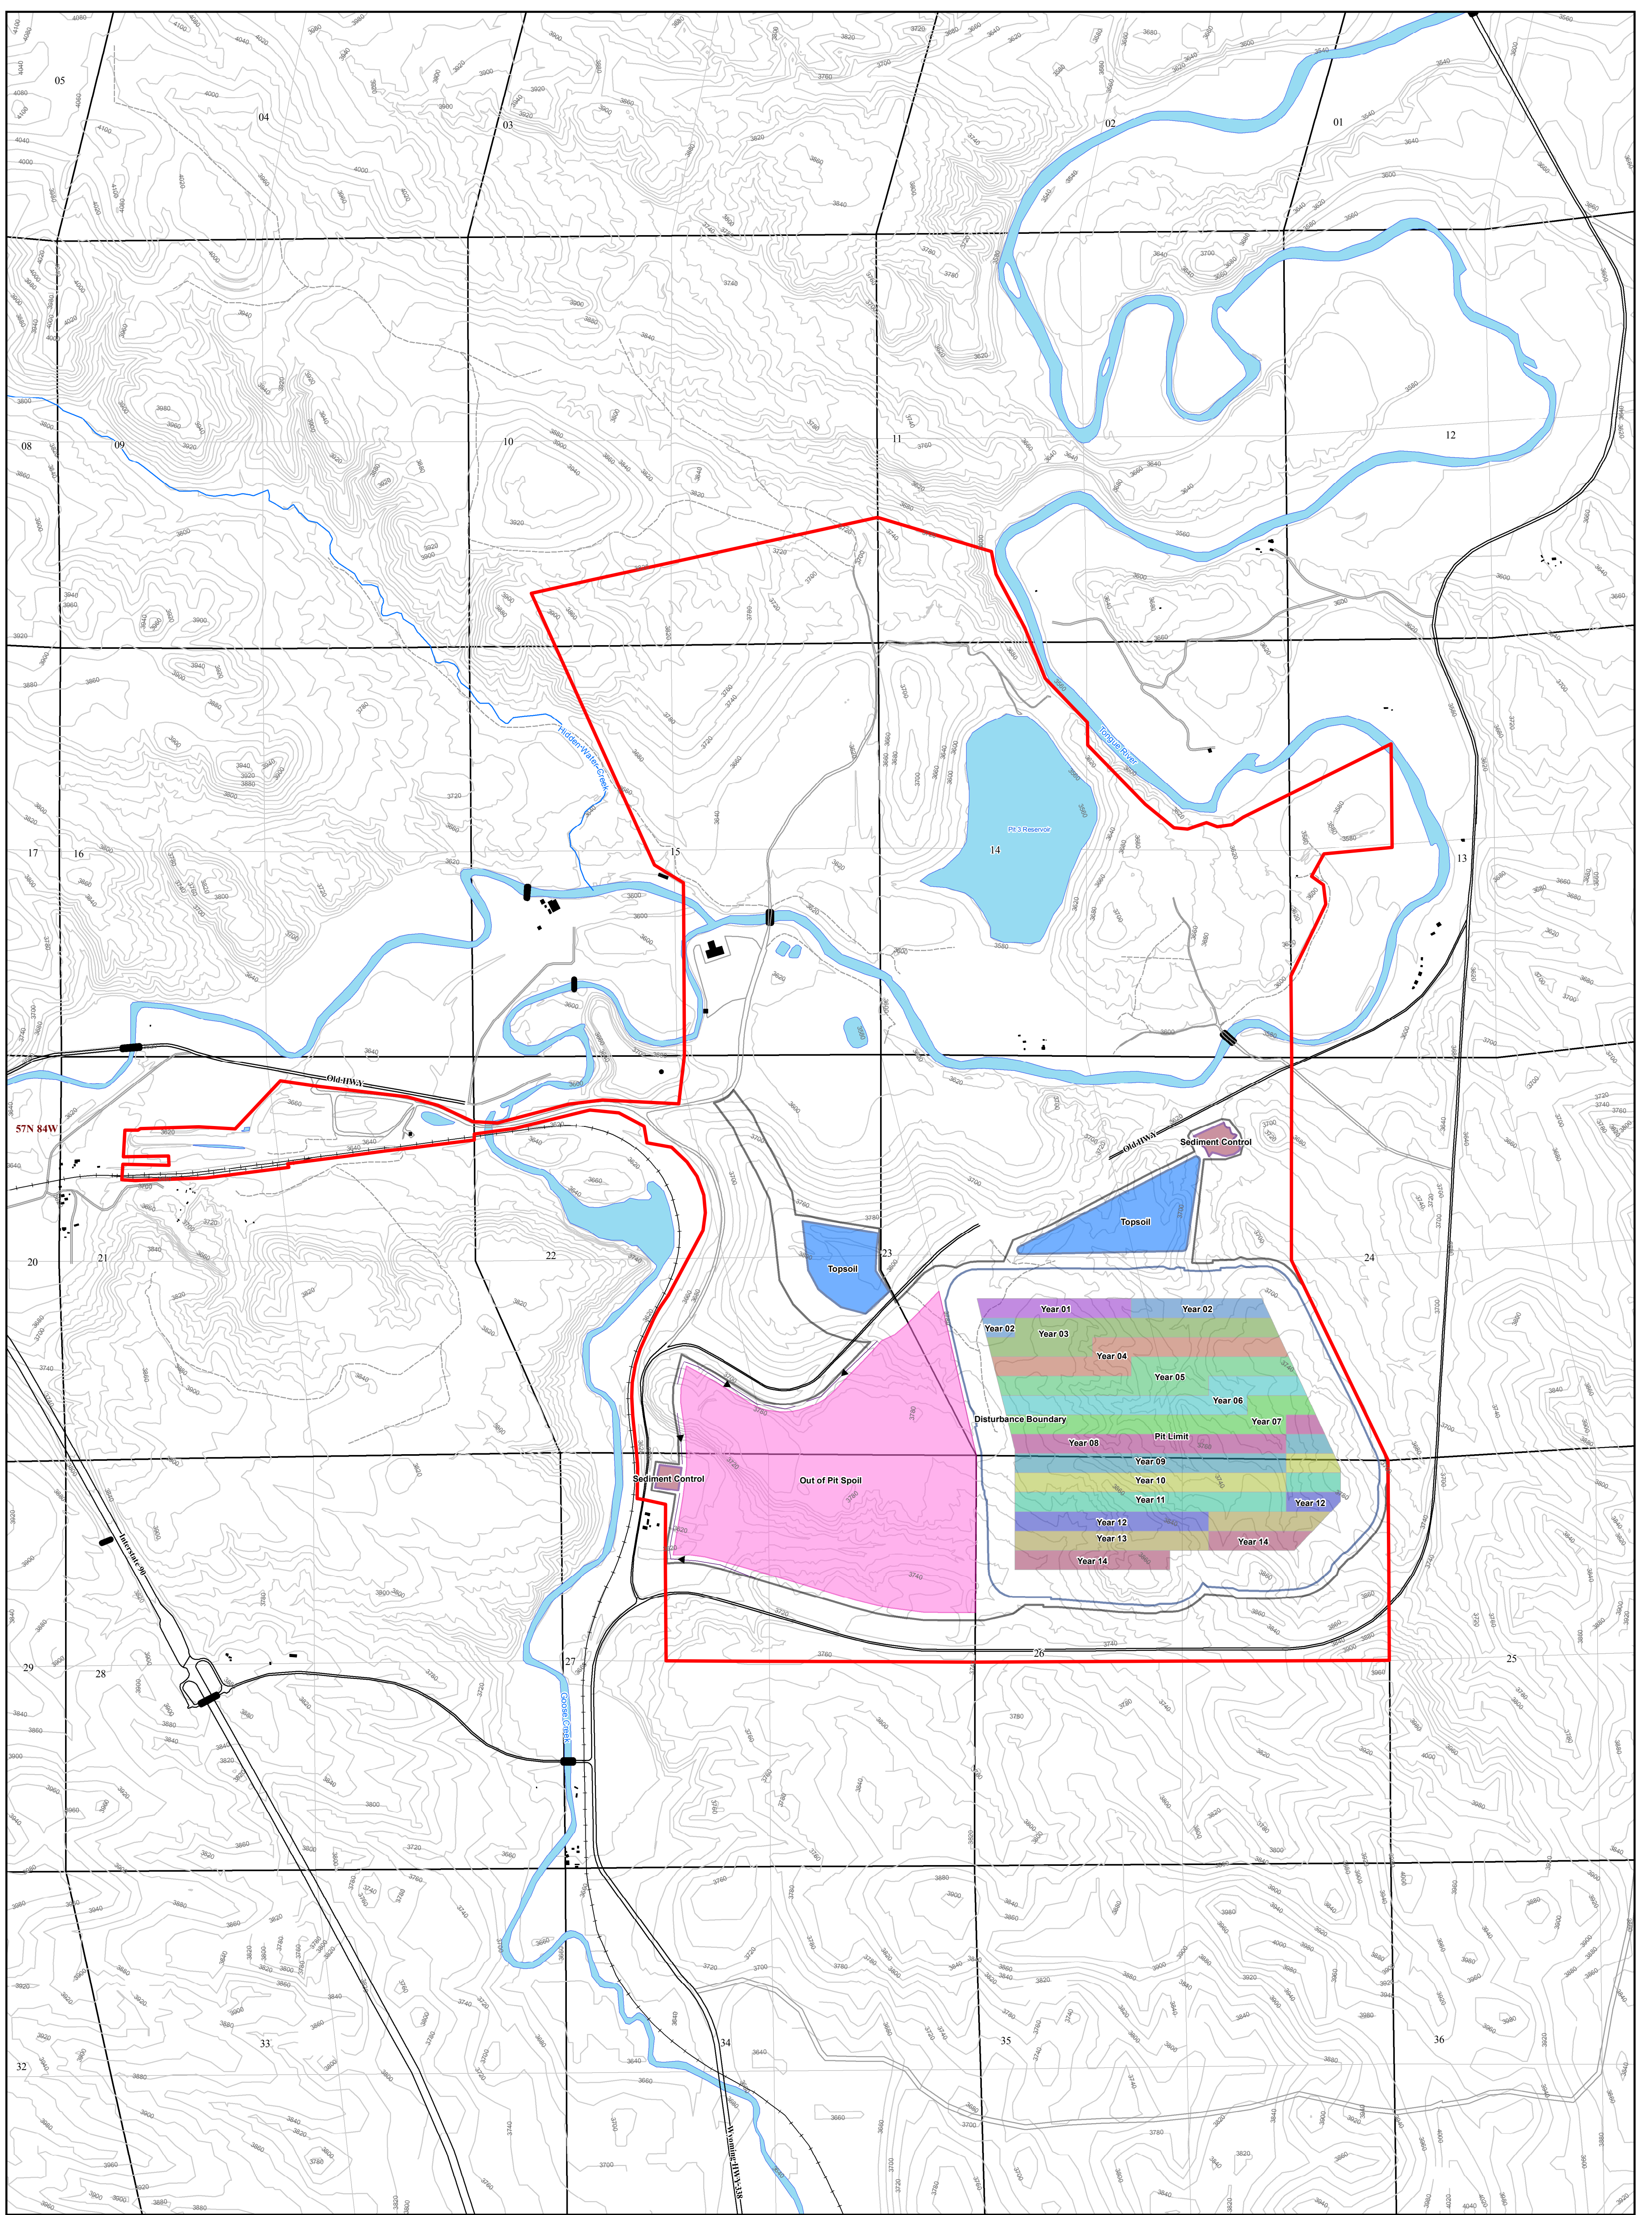

**Legend**

**FACILITIES**

- BUILDINGS
- RESERVOIR
- Permit Boundary
- Sediment Control


**ROAD CLASSIFICATION**

- 2 - Track
- Gravel Road
- Major Road
- Railroad
- Bridges

**MINE OPERATION SEQUENCE**

Disturbance Boundary	Year 01	Year 06	Year 11
Out of Pit Spoil	Year 02	Year 07	Year 12
Pit Limit	Year 03	Year 08	Year 13
Sediment Control	Year 04	Year 09	Year 14
Topsoil	Year 05	Year 10	

**Brook 38**

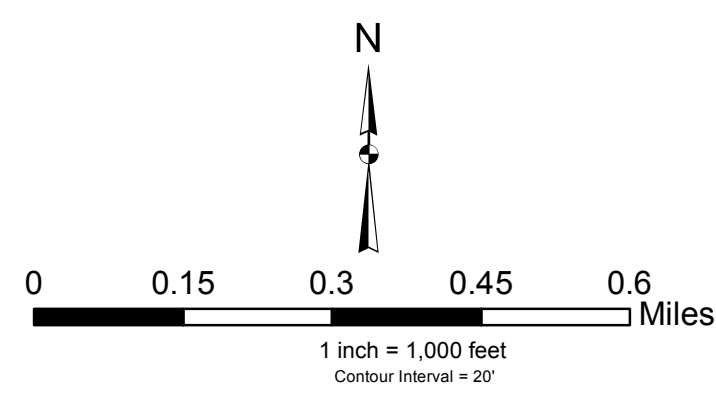

**Big Horn Coal Company**  
 170 S. MAIN STREET, SUITE 700  
 SALT LAKE CITY, UT 84101

**Exhibit MP-1**

**MINE OPERATIONS**

Sheridan County, Wyoming  
 State Plane NAD 27 WY-EC

Drawn By: j.sweeney	Scale: 1:12,000
Approved By:	Date: 4/1/2015
Revision:	Draw No.:
Filename: BHC_MP_042015	